


STREET
ROUND BRACKET TYPE

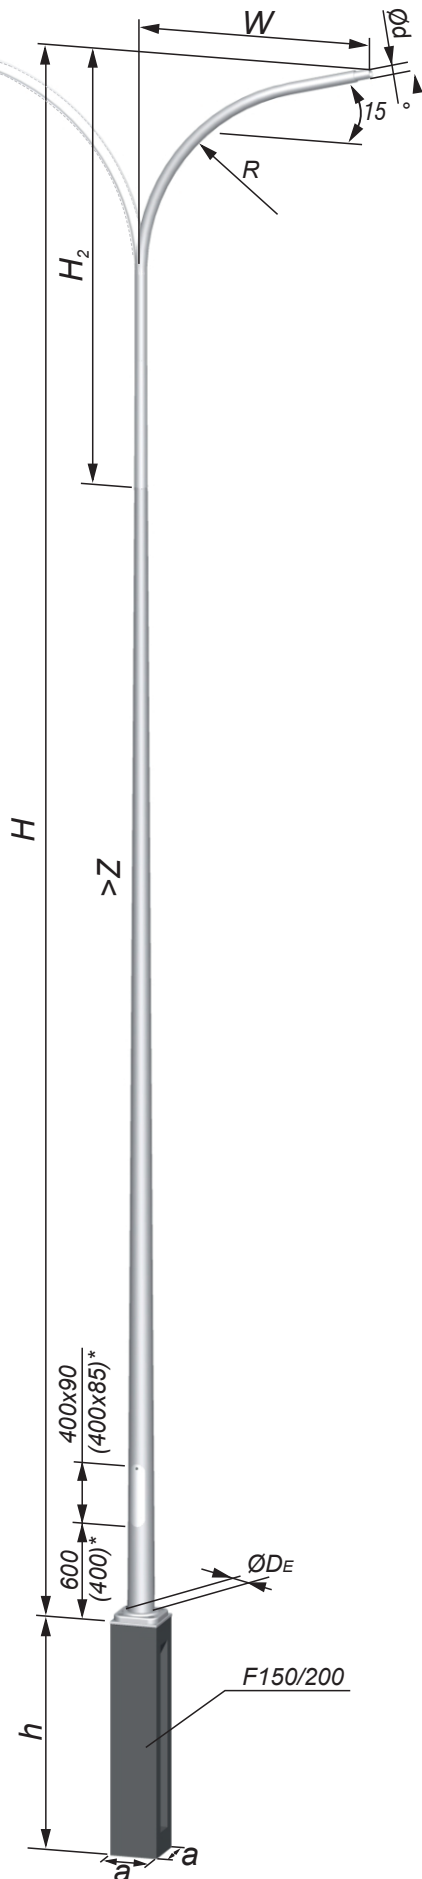

TYPE	SHANK TYPE	W	H	H ₂	R _(max)	Ød/D _E	Z	m**	a x a x h TYPE
		m	m	m	m	mm	mm/m	kg	m
S-60C-3	S-50C-3	1,0	6			48; 60/121		47	0,3 x 0,3 x 1,0 F100/200
		1,5						49	
		2,0						51	
		2,5						53	
S-70C-3	S-60PC-3	1,0	7			48; 60/136		57	
		1,5						59	
		2,0						61	
		2,5						63	
S-80C-3	S-70PC-3	1,0	8			48; 60/148,5		67	
		1,5						69	
		2,0						71	
		2,5						73	
S-90C-3	S-80PC-3	1,0	9	1,0	0,65	48; 60/161	12,5	78	
		1,5						80	
		2,0						82	
		2,5						84	
S-100C-3	S-90PC-3	1,0	10			48; 60/173,5		90	
		1,5						92	
		2,0						94	
		2,5						96	
S-110C-3	S-100PC-3	1,0	11			48; 60/186		103	
		1,5						105	
		2,0						107	
		2,5						109	
S-120C-3	S-110PC-3	1,0	12			48; 60/198,5		116	
		1,5						118	
		2,0						120	
		2,5						122	

Note: The bracket is 1 m above the post. Post with type ST-Y bracket shown. Type ST bracket is compatible with this post type.

* - Sizes listed for H≤8m posts

** - Data for single arm brackets